
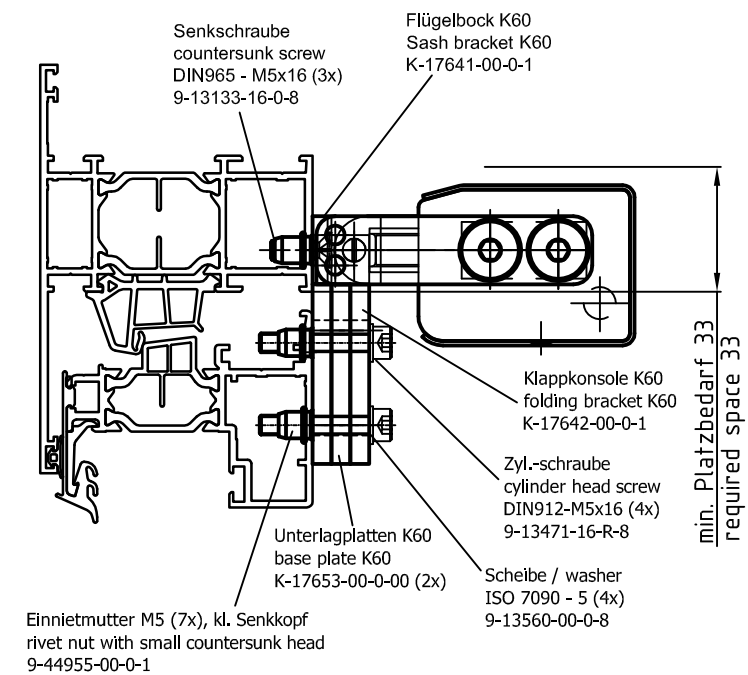
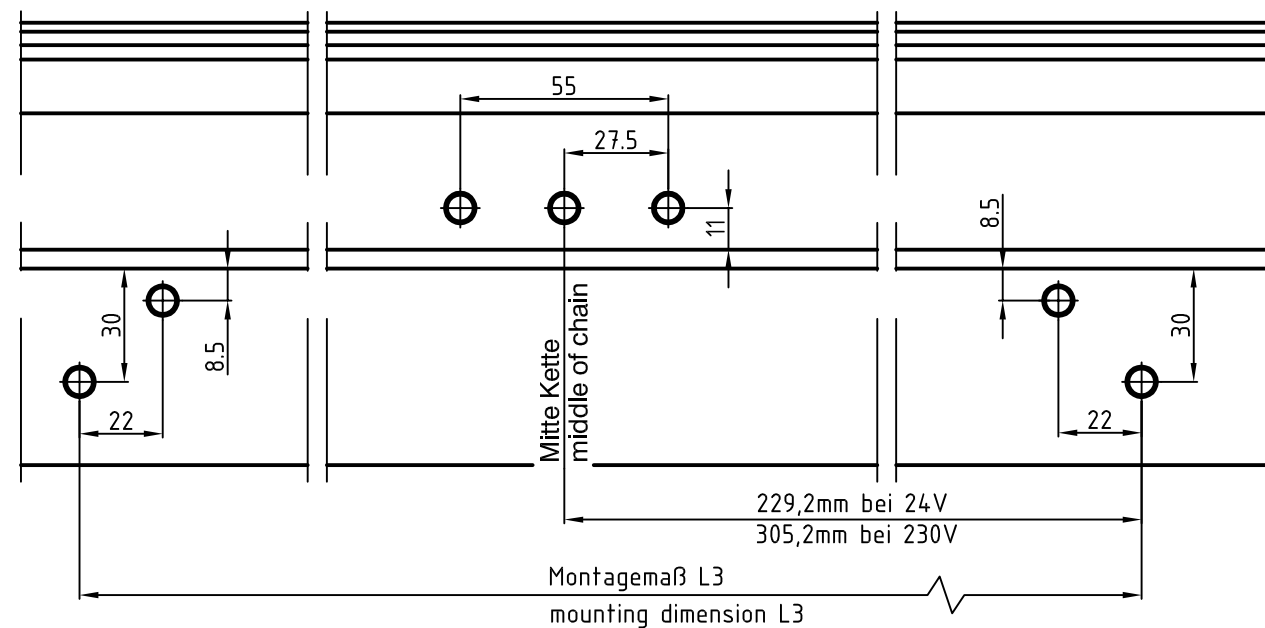


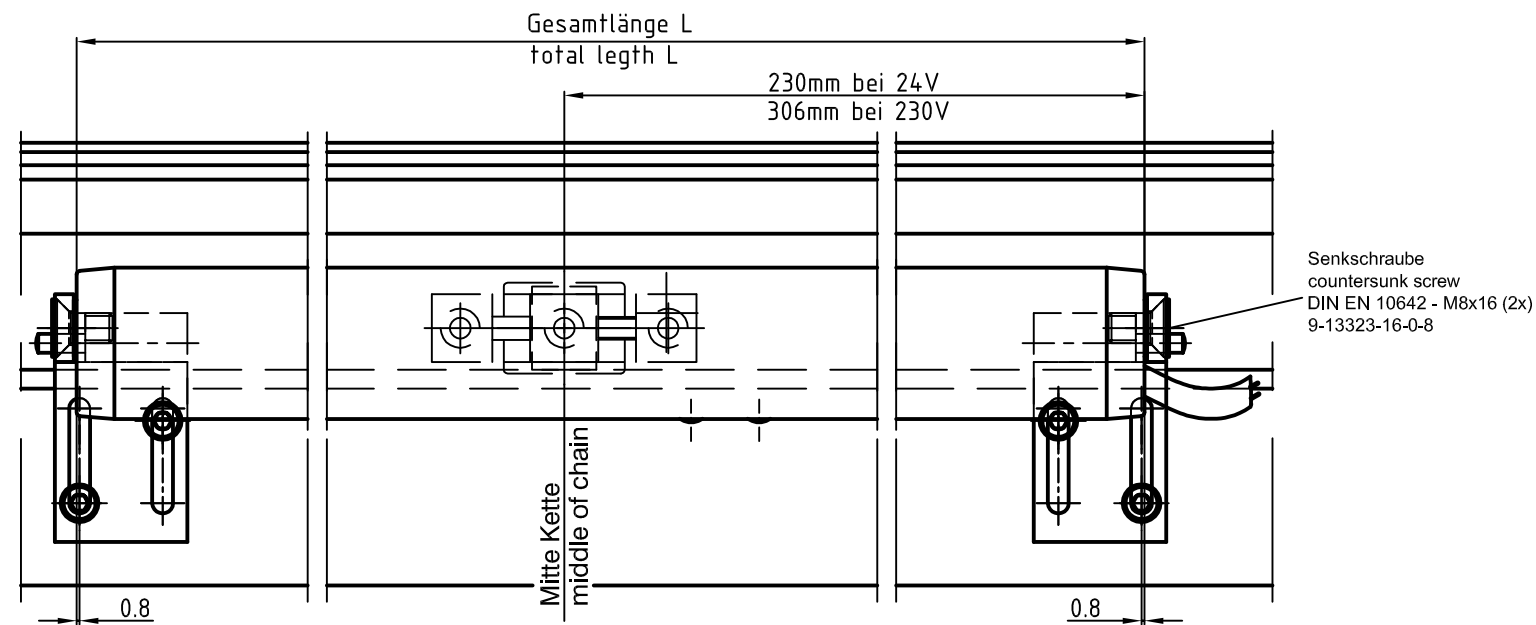

Unterlagplatten K60 sind separat zu bestellen
base plate K60 are order seperately

Achtung: Bei Kippfenster Sicherheitschere einbauen!
Attention: Insert security stay with tilt window!

Diese Montageanleitung wendet sich an ausgebildetes Fachpersonal, Grundlegende Arbeitsschritte werden nicht näher erläutert

This assembly instructions apply to trained personnel, basic working steps are not explained

Achtung: Alle Maße sind gem. VOB am Bau zu prüfen und ggf. anzupassen !

Attention: All dimensions are to be checked at the building and if necessary adapted!

Die Montage- und Betriebsanleitung ist Bestandteil dieser Einbauzeichnung und ist daher zu beachten
The assembly and operating instruction are a component of this installation drawing and are from there to be considered

Description						
Einbauzeichnung ELTRAL K60, Kippfenster, Flügelmontage, Hueck, flächenbündig, Klappkonsole installation drawing ELTRAL K60, tilt window, sash mounting, Hueck, flush-closing, folding bracket Bef.-Garn. / mounting set K-17596-00-0-00						
 	Mod. No. G22420	Level	released		Scale	Modification
		Ver.	--	--	1:2	1
		Draft	26.11.2008	FI		Drawing No. 0-45181-IE
Replacement for --						Size 3 Sheet 1/1